


Finishing of the Secondary Classroom Building for the Episcopal Diocese at Bondeau, Haiti



NORTH

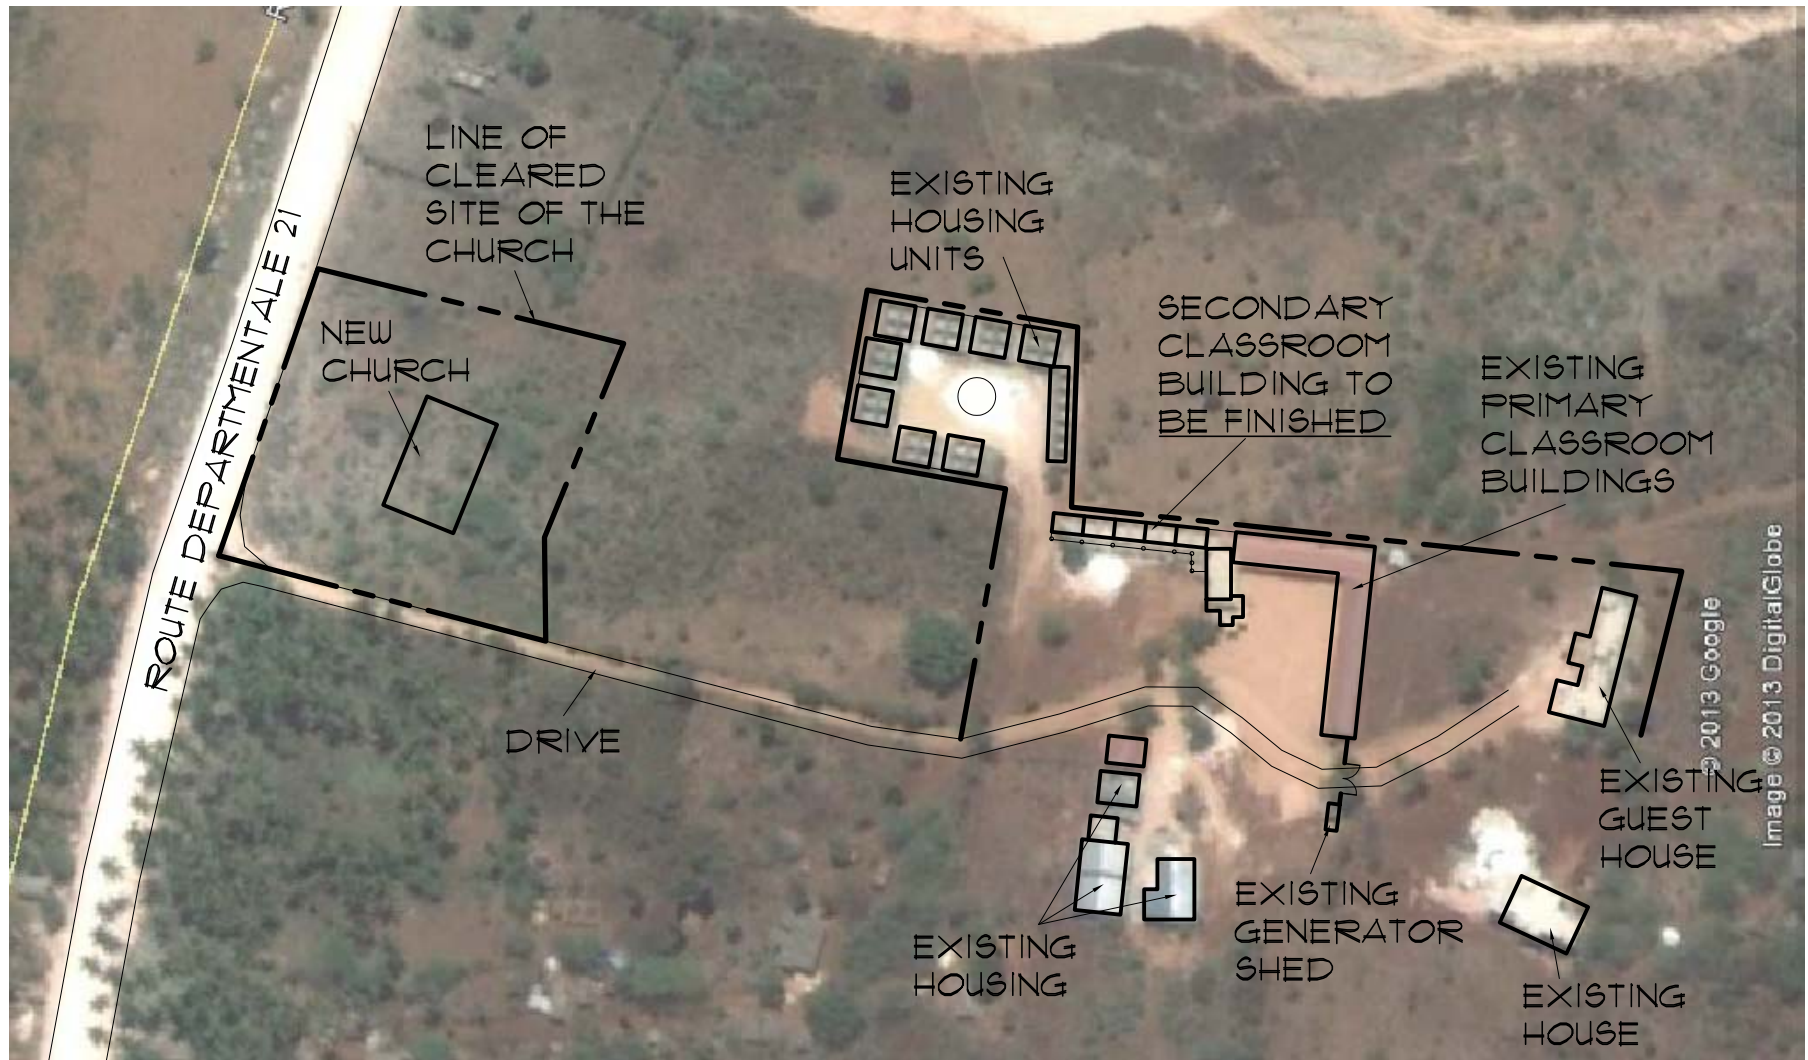

Rough Site Plan (Partially Site Surveyed w/ Google Earth Overlay)

SCALE 1:2000



MSAADA

Architects

ARCHITECTURE * PLANNING * ENGINEERING * SUPERVISION
SPECIALIZING IN CHURCH - SPONSORED PROJECTS WORLDWIDE

122 Franklin Ave. West, Suite 518 * Minneapolis, MN 55404 * Phone: 612.259.0054 * Fax: 612.259.0056 * Email: Info@msaada.com

Finishing of the Secondary
Classroom Building
at Bondeau, Haiti

Project Description:
FINISHING OF THE SECONDARY CLASSROOM
BUILDING FOR THE EPISCOPAL DIOCESE

Drawing Description:
ROUGH SURVEY OF THE EPISCOPAL
DIOCESE PROPERTY AT BONDEAU, HAITI

Date: JULY 2013
Drawn: AR
Drawing Number:
CA 69.00.02